


Unit Plan - 1 Bedroom + Den

864 sf gross

SCALE 3/16" = 1'-0"

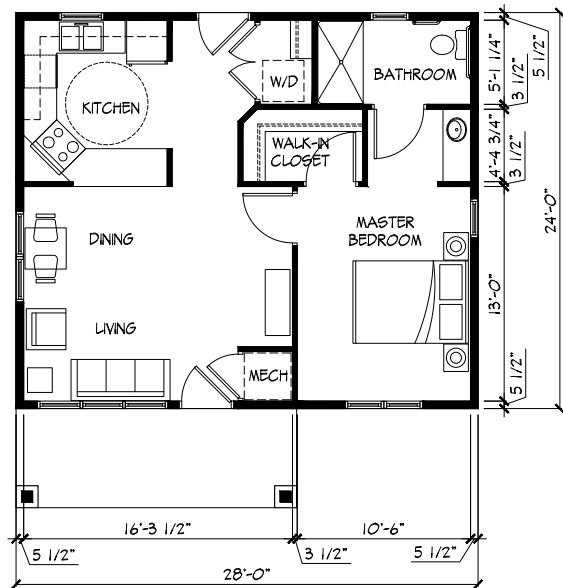

Unit Plan - 1 Bedroom


672 sf gross

SCALE 3/16" = 1'-0"



Unit Elevation

SCALE 3/16" = 1'-0"

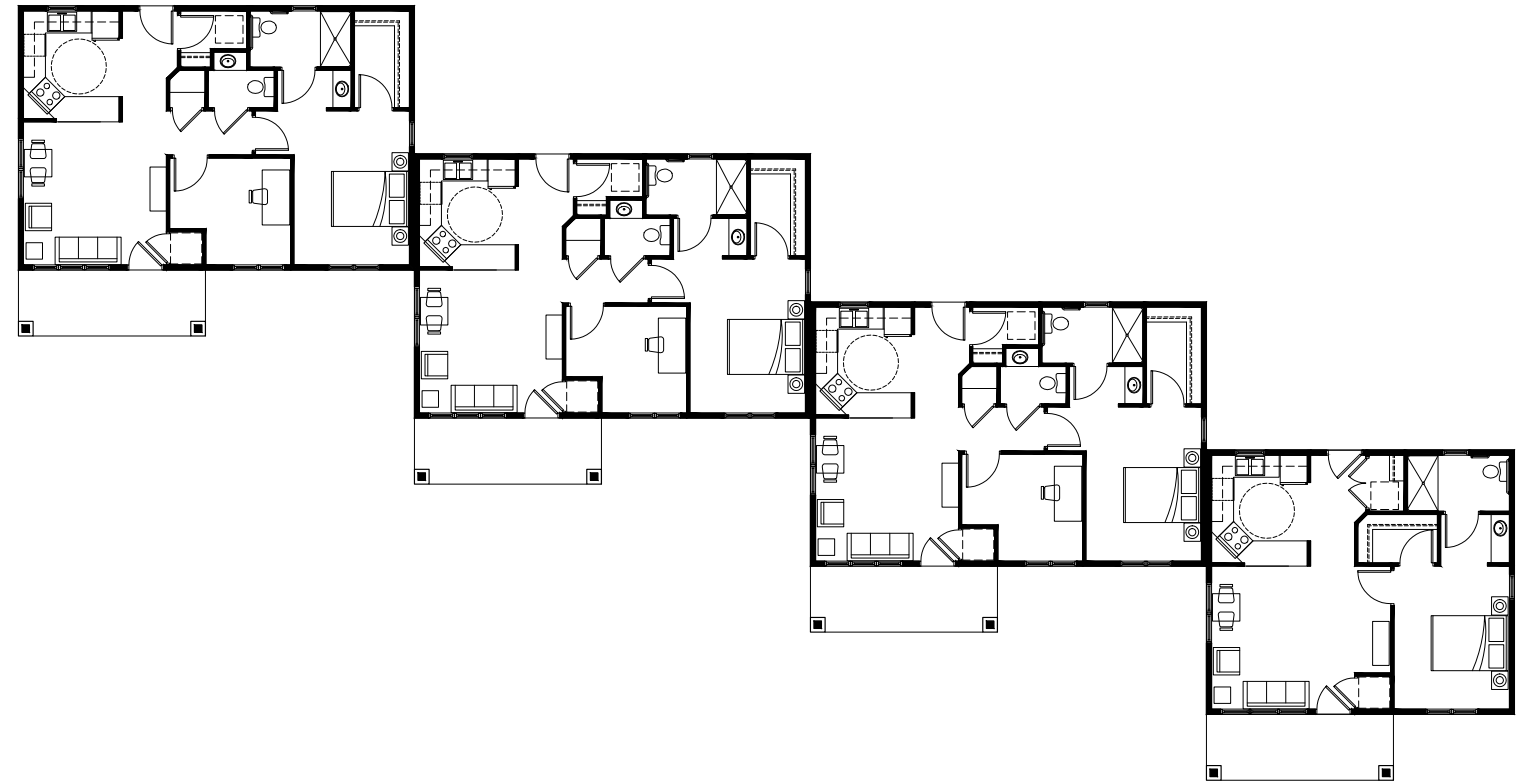

Floor Plan

SCALE 1/8" = 1'-0"



South Elevation

SCALE 1/8" = 1'-0"




DATE
REVISED

808 Courthouse Square, St. Cloud, MN 56303
(820) 252-3740 • fax (820) 255-0683
www.gjaarchitects.com

GJAarchitects
Groeters • Leapoldt • Treiman

VILLAGE AT CSB
COLLEGEVILLE DEVELOPMENT
ST. JOSEPH, MN
PROJECT 1114

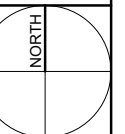

A1